


B.M. EL. XXX.XX
XXX

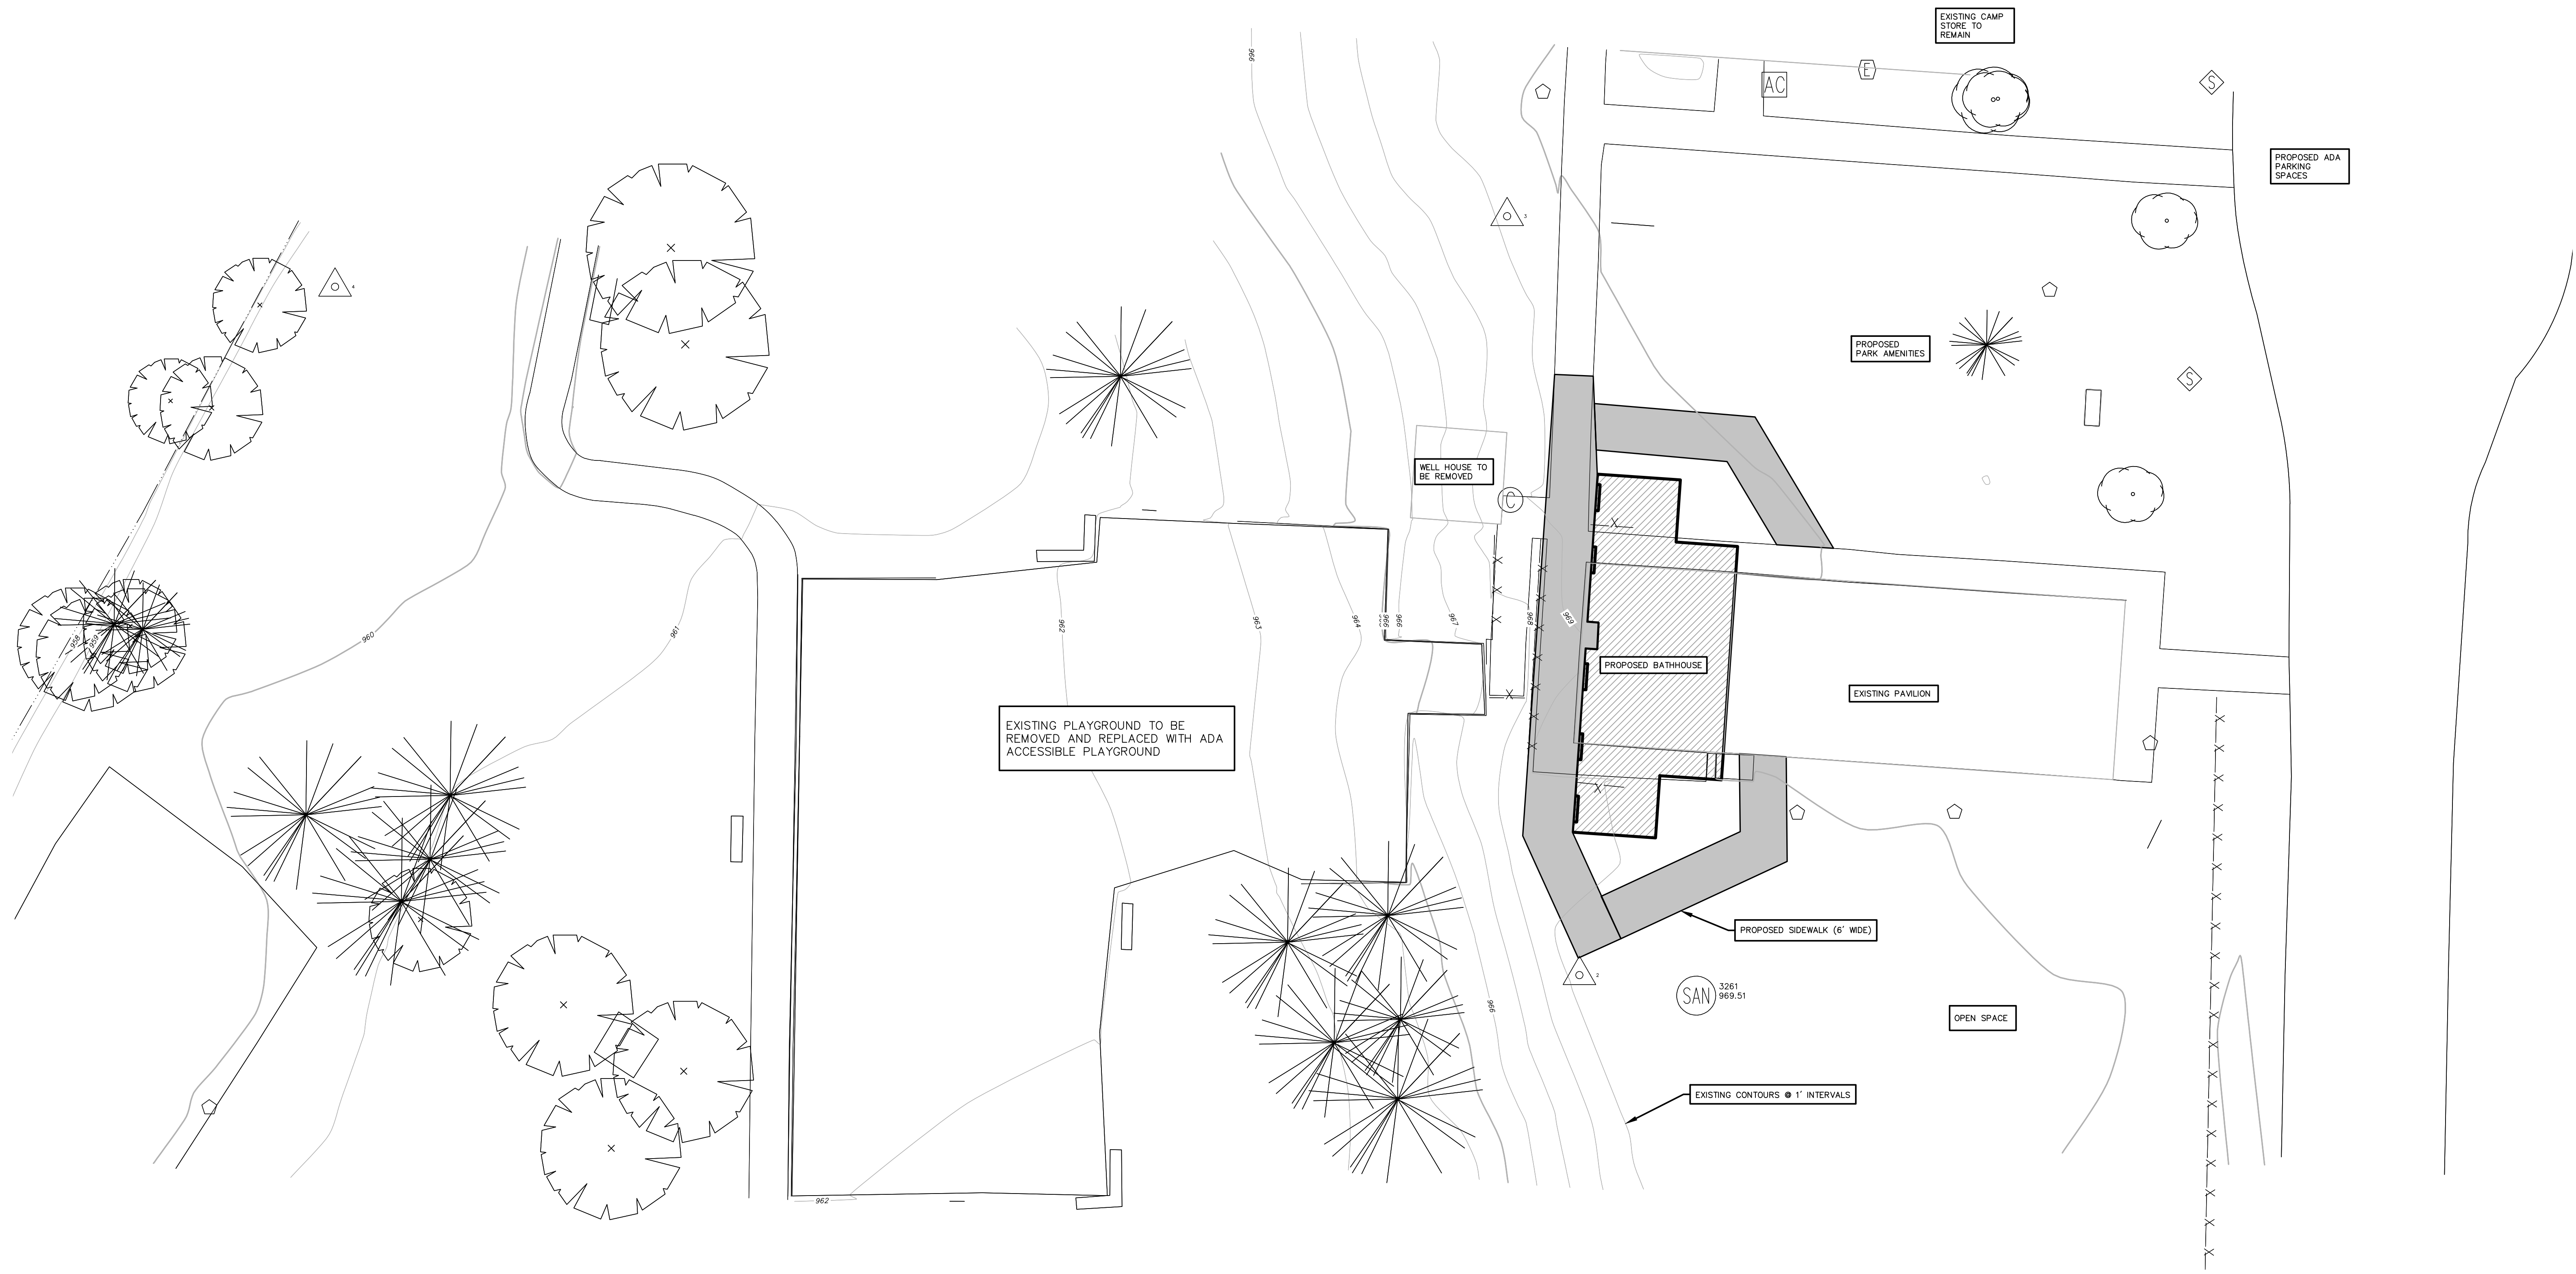

CONCEPTUAL SITE PLAN North
SCALE : 1" = 10'

T:\CAD\PROJECTS\2022\2220352\MECOSTA COUNTY PARKS - SCHOOL SECTION LAKE BATHHOUSE\PROJ\CONCEPTUAL SITE PLAN.DWG - ESEGIN - Nov. 30 2022 - 04:12pm - PrintSheet.dwg

811
Know what's below.
Call before you dig.

UTILITY LOCATIONS ARE DERIVED FROM ACTUAL MEASUREMENTS OR AVAILABLE RECORDS. THEY SHOULD NOT BE INTERPRETTED TO BE EXACT LOCATIONS NOR SHOULD IT BE ASSUMED THAT THEY ARE THE ONLY UTILITIES IN THIS AREA.

NO.	REVISIONS	BY	DATE	DRAWN
				EES
				DATE 11/30/22
				CHECKED
				DATE


Prein & Newhof
Engineers • Surveyors • Environmental • Laboratory

MECOSTA COUNTY PARKS COMMISSION
MECOSTA COUNTY, MICHIGAN
BATHHOUSE AND PLAYGROUND IMPROVEMENTS
CONCEPTUAL SITE PLAN

PROJECT NO.
2220352
SHEET NO.
X OF 1



**Proposed Toilet Room Replacement for:
School Section Lake Veteran's Park
9003 90th Ave, Mecosta, MI 49332**

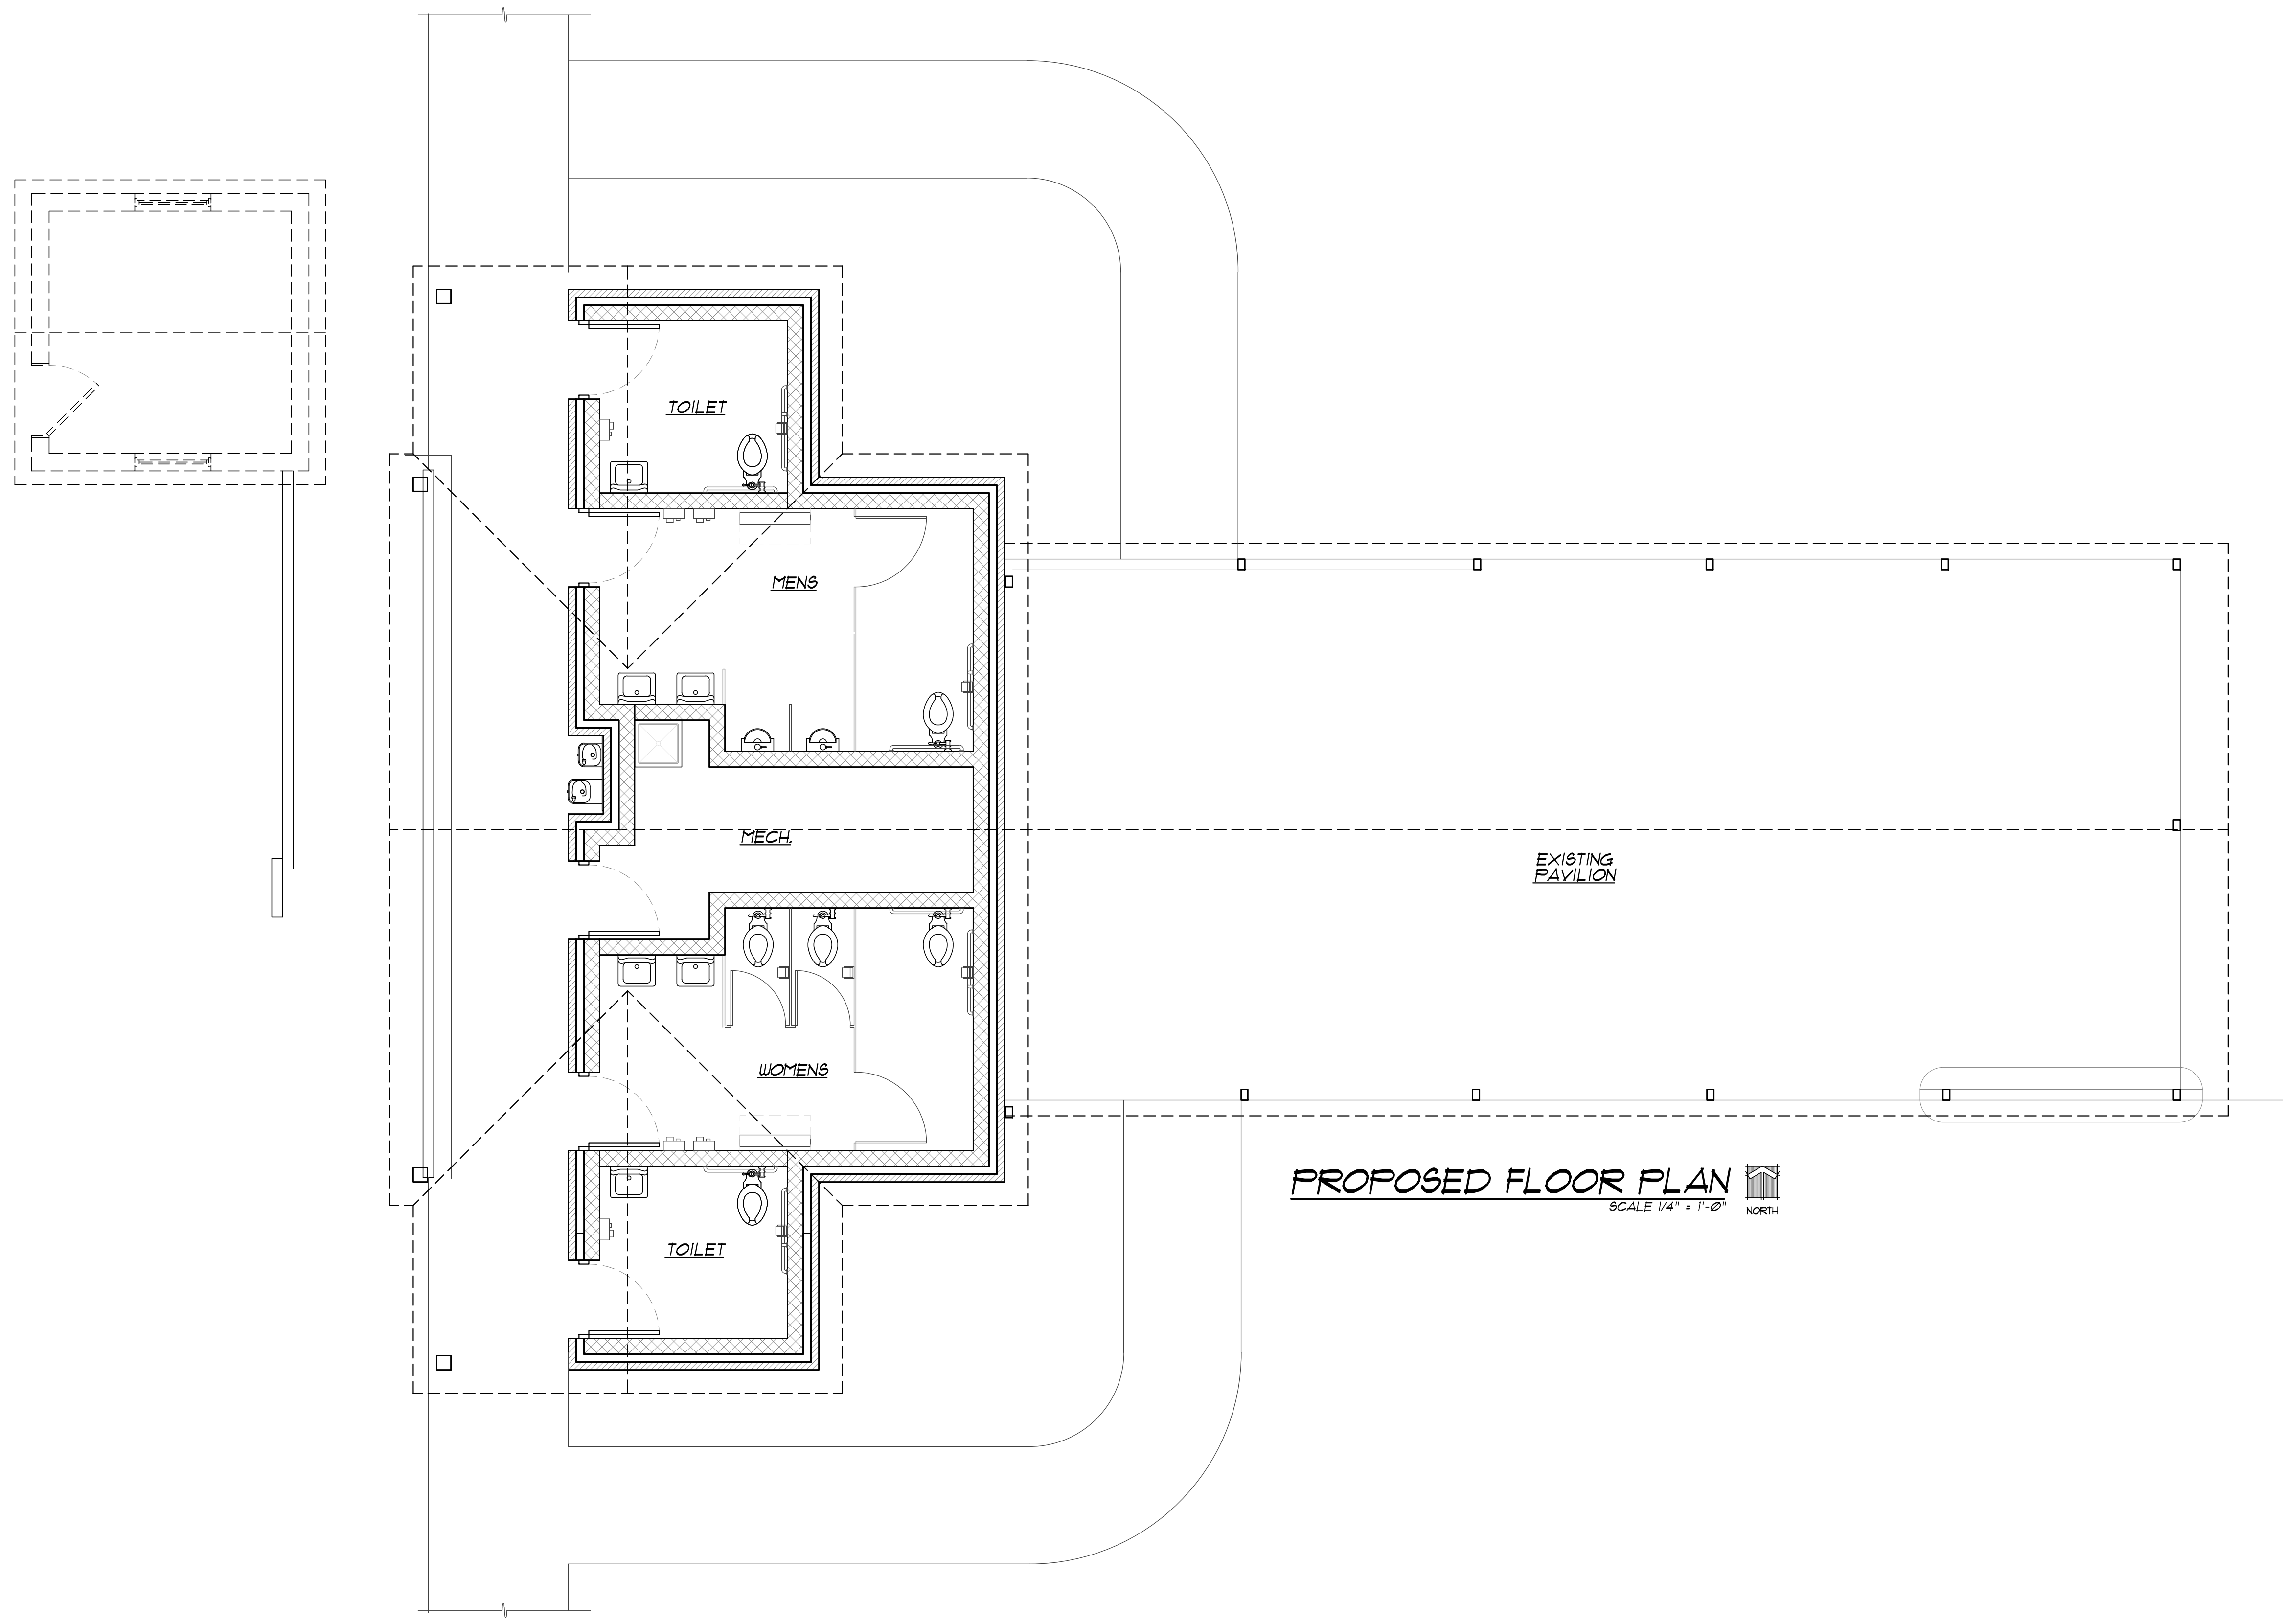

ARCHITECT OF RECORD:
D. DeKryger

DRAWN BY:
D. DeKryger

DATE ISSUED:
August 9, 2022 Concept Plan
November 8, 2022 Concept Plan

SHEET NUMBER:

A1.0

PROJECT NUMBER:
22103B



PROPOSED NORTH ELEVATION
NOT TO SCALE



PROPOSED SOUTH ELEVATION
NOT TO SCALE



PROPOSED EAST ELEVATION
NOT TO SCALE




PROPOSED WEST ELEVATION
NOT TO SCALE

OPTION 'B'

ARCHITECTURE
CONSTRUCTION MANAGEMENT
DEVELOPMENT

THE
DK
DESIGN GROUP

1104 S. MITCHELL ST.
CADILLAC, MICHIGAN 49601
(231) 779-4002
(231) 779-4022 FAX

 

**Proposed Toilet Room Replacement for:
School Section Lake Veteran's Park
9003 90th Ave, Mecosta, MI 49332**



ARCHITECT OF RECORD: D. DeKryger	
DRAWN BY: D. DeKryger	
DATE ISSUED:	
August 9, 2022	Concept Plan
November 8, 2022	Concept Plan

SHEET NUMBER:
A2.1

PROJECT NUMBER:
22103B