
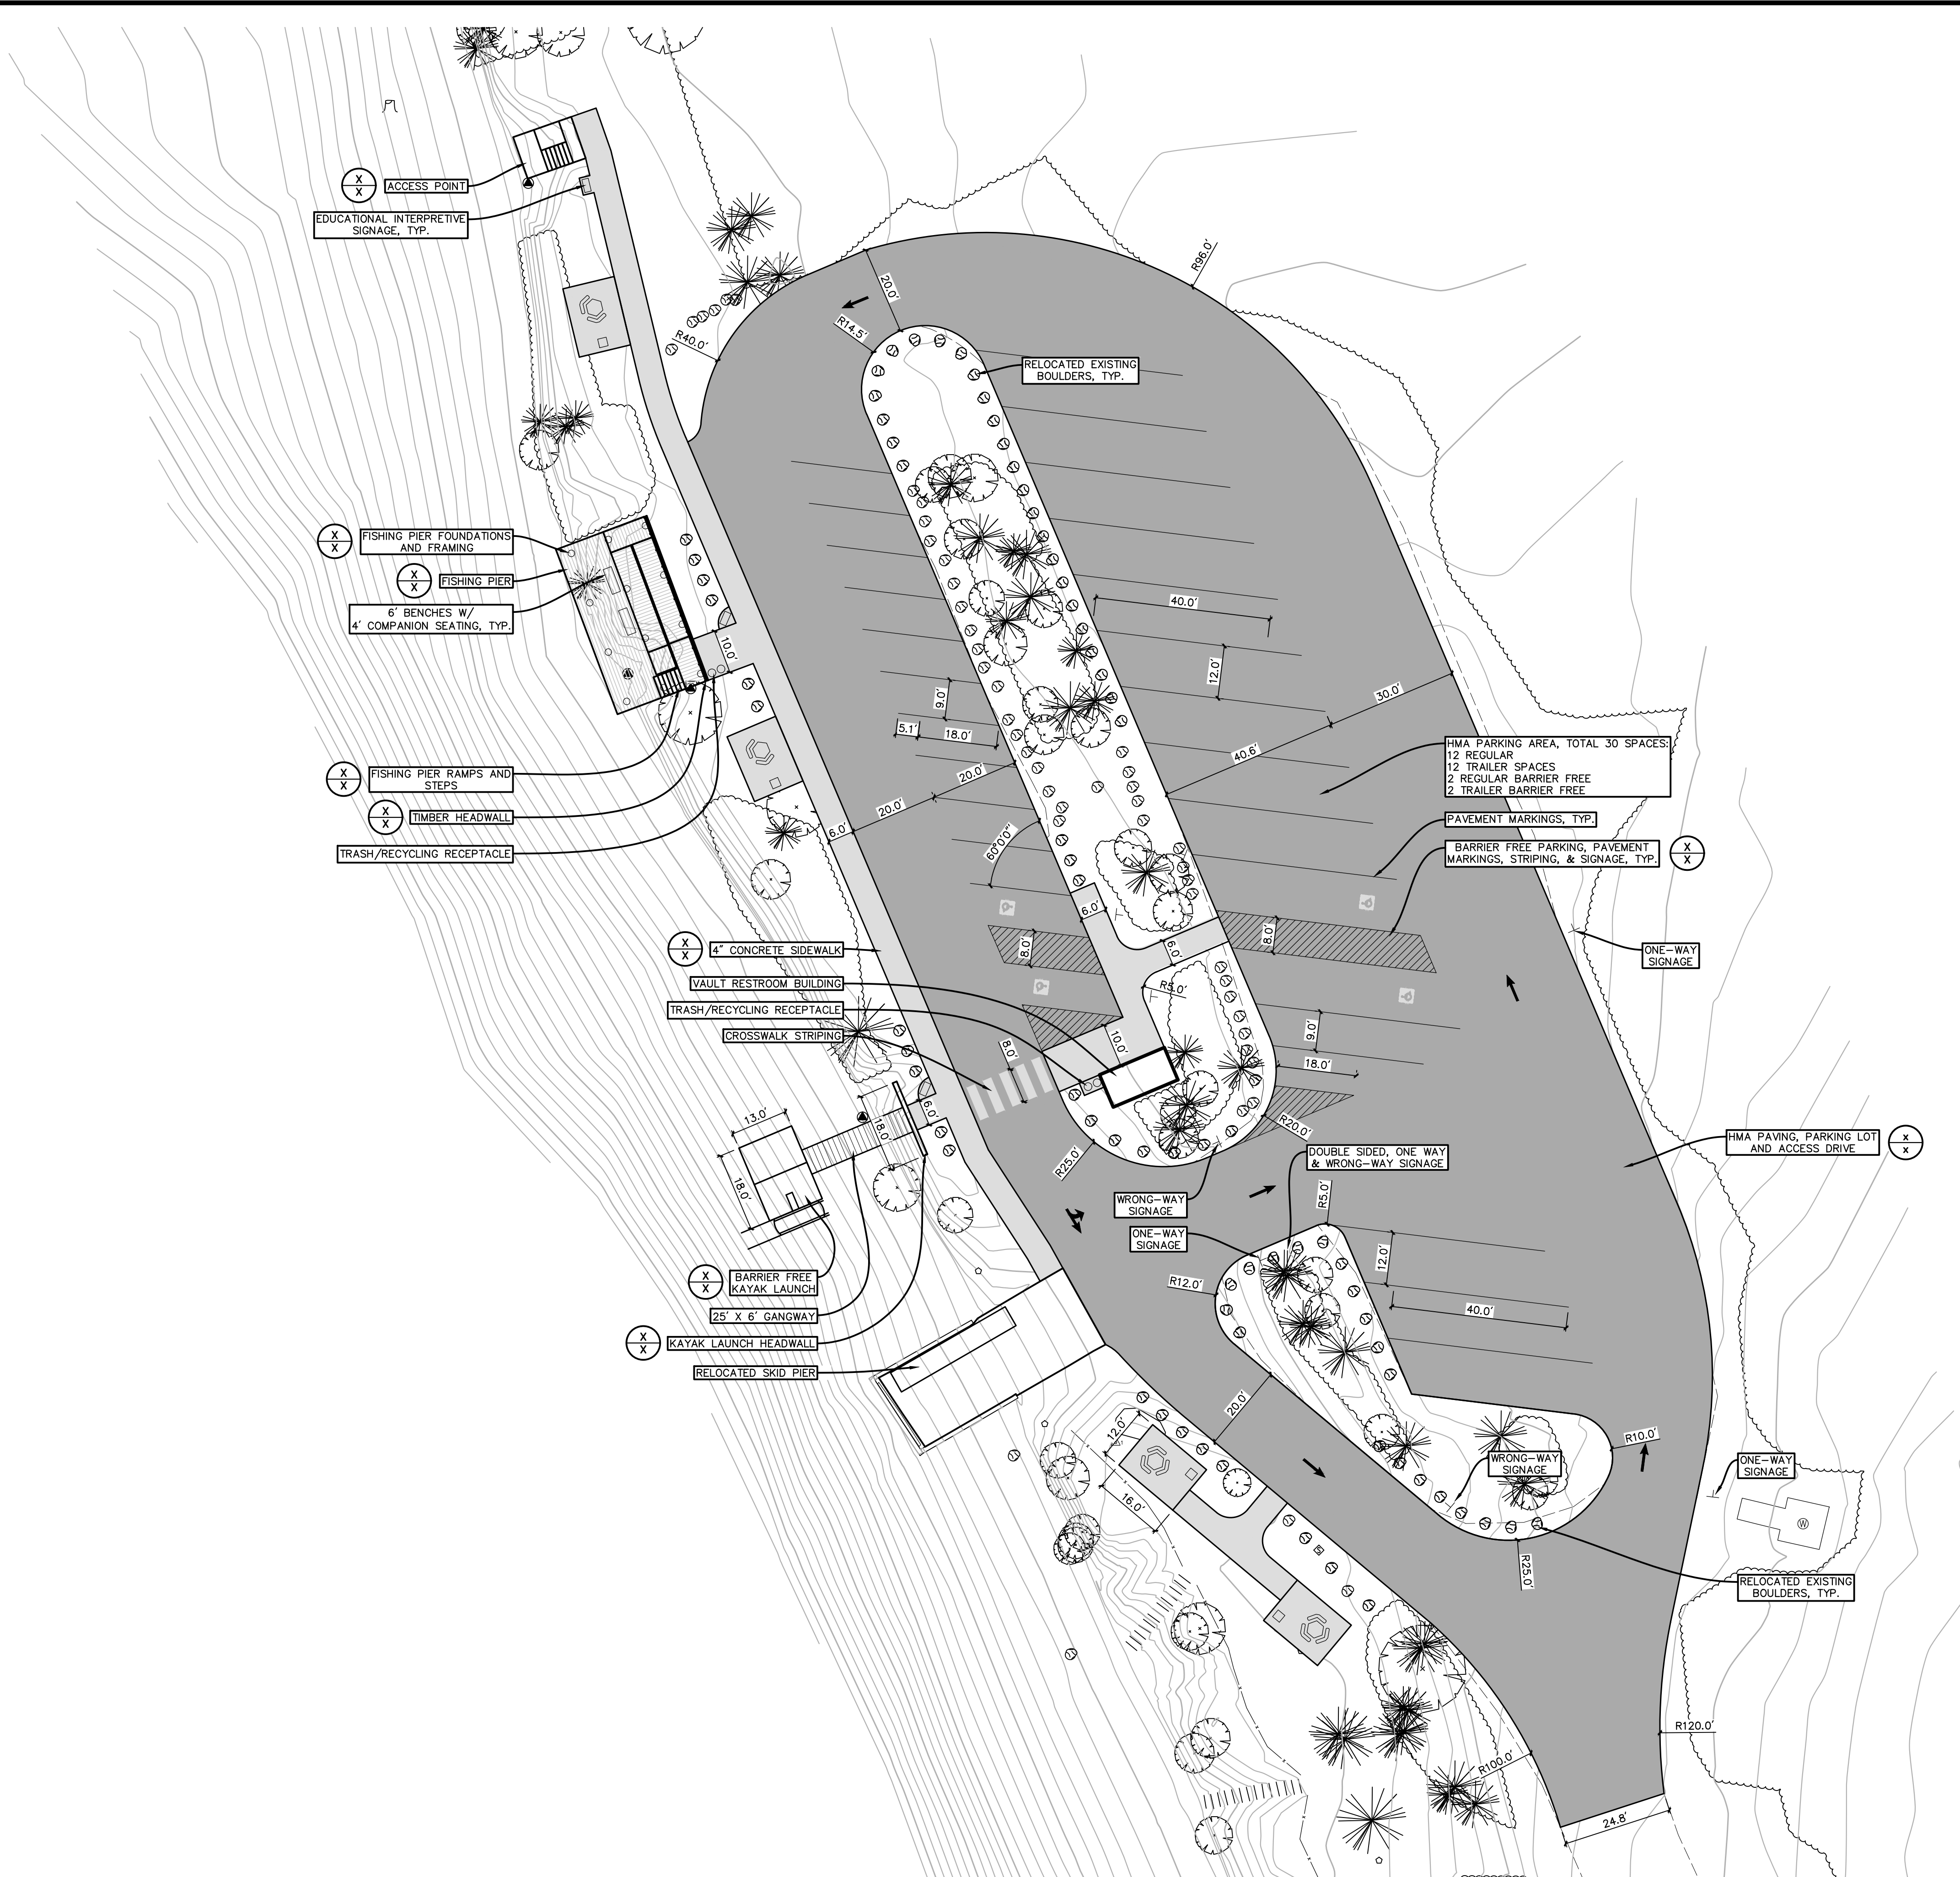


POINT NO.	NORTHING	EASTING	ELEVATION
1	762190.1400	12816146.8000	629.06
2	762334.6500	12816055.0000	628.51
4	762418.0236	12816155.3100	633.42
9	762242.0738	12816229.9000	633.05

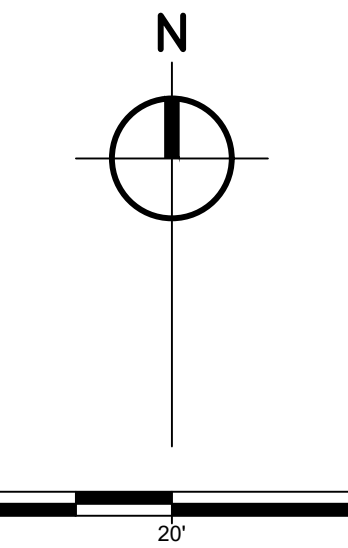

SITE LEGEND LAYOUT

STANDARD DUTY CONCRETE PAVEMENT

STANDARD DUTY BITUMINOUS PAVEMENT

SIGN X
X

SITE LAYOUT NOTES

- REFER TO SPECIFICATIONS FOR BITUMINOUS PAVEMENT MIX REQUIREMENTS.
- REFER TO SPECIFICATIONS FOR PAVEMENT EXPANSION AND CONTROL JOINTS.
- STANDARD PAVEMENT MARKINGS SHALL BE WHITE. BARRIER FREE PAVEMENT MARKINGS SHALL BE BLUE.
- ALL SIGNS TO BE 2 FEET CLEAR OF BACK OF CURB/EDGE OF PAVEMENT

UTILITY LOCATIONS ARE DERIVED FROM ACTUAL MEASUREMENTS OR AVAILABLE RECORDS. THEY SHOULD NOT BE INTERPRETED TO BE EXACT LOCATIONS NOR SHOULD IT BE ASSUMED THAT THEY ARE THE ONLY UTILITIES IN THIS AREA.

NO.	REVISIONS	BY	DATE	DRAWN
				CWM
				05-2024
				CHECKED
				MGL
				DATE
				05-2024

Prein & Newhof
Engineers • Surveyors • Environmental • Laboratory

MECOSTA COUNTY PARKS
MECOSTA COUNTY, MICHIGAN
DAVIS BRIDGE PARK IMPROVEMENTS
SITE PLAN

PROJECT NO.
2240460
SHEET NO.
3 OF 11